


EXISTING/DEMOLITION  
1ST FLOOR PLAN

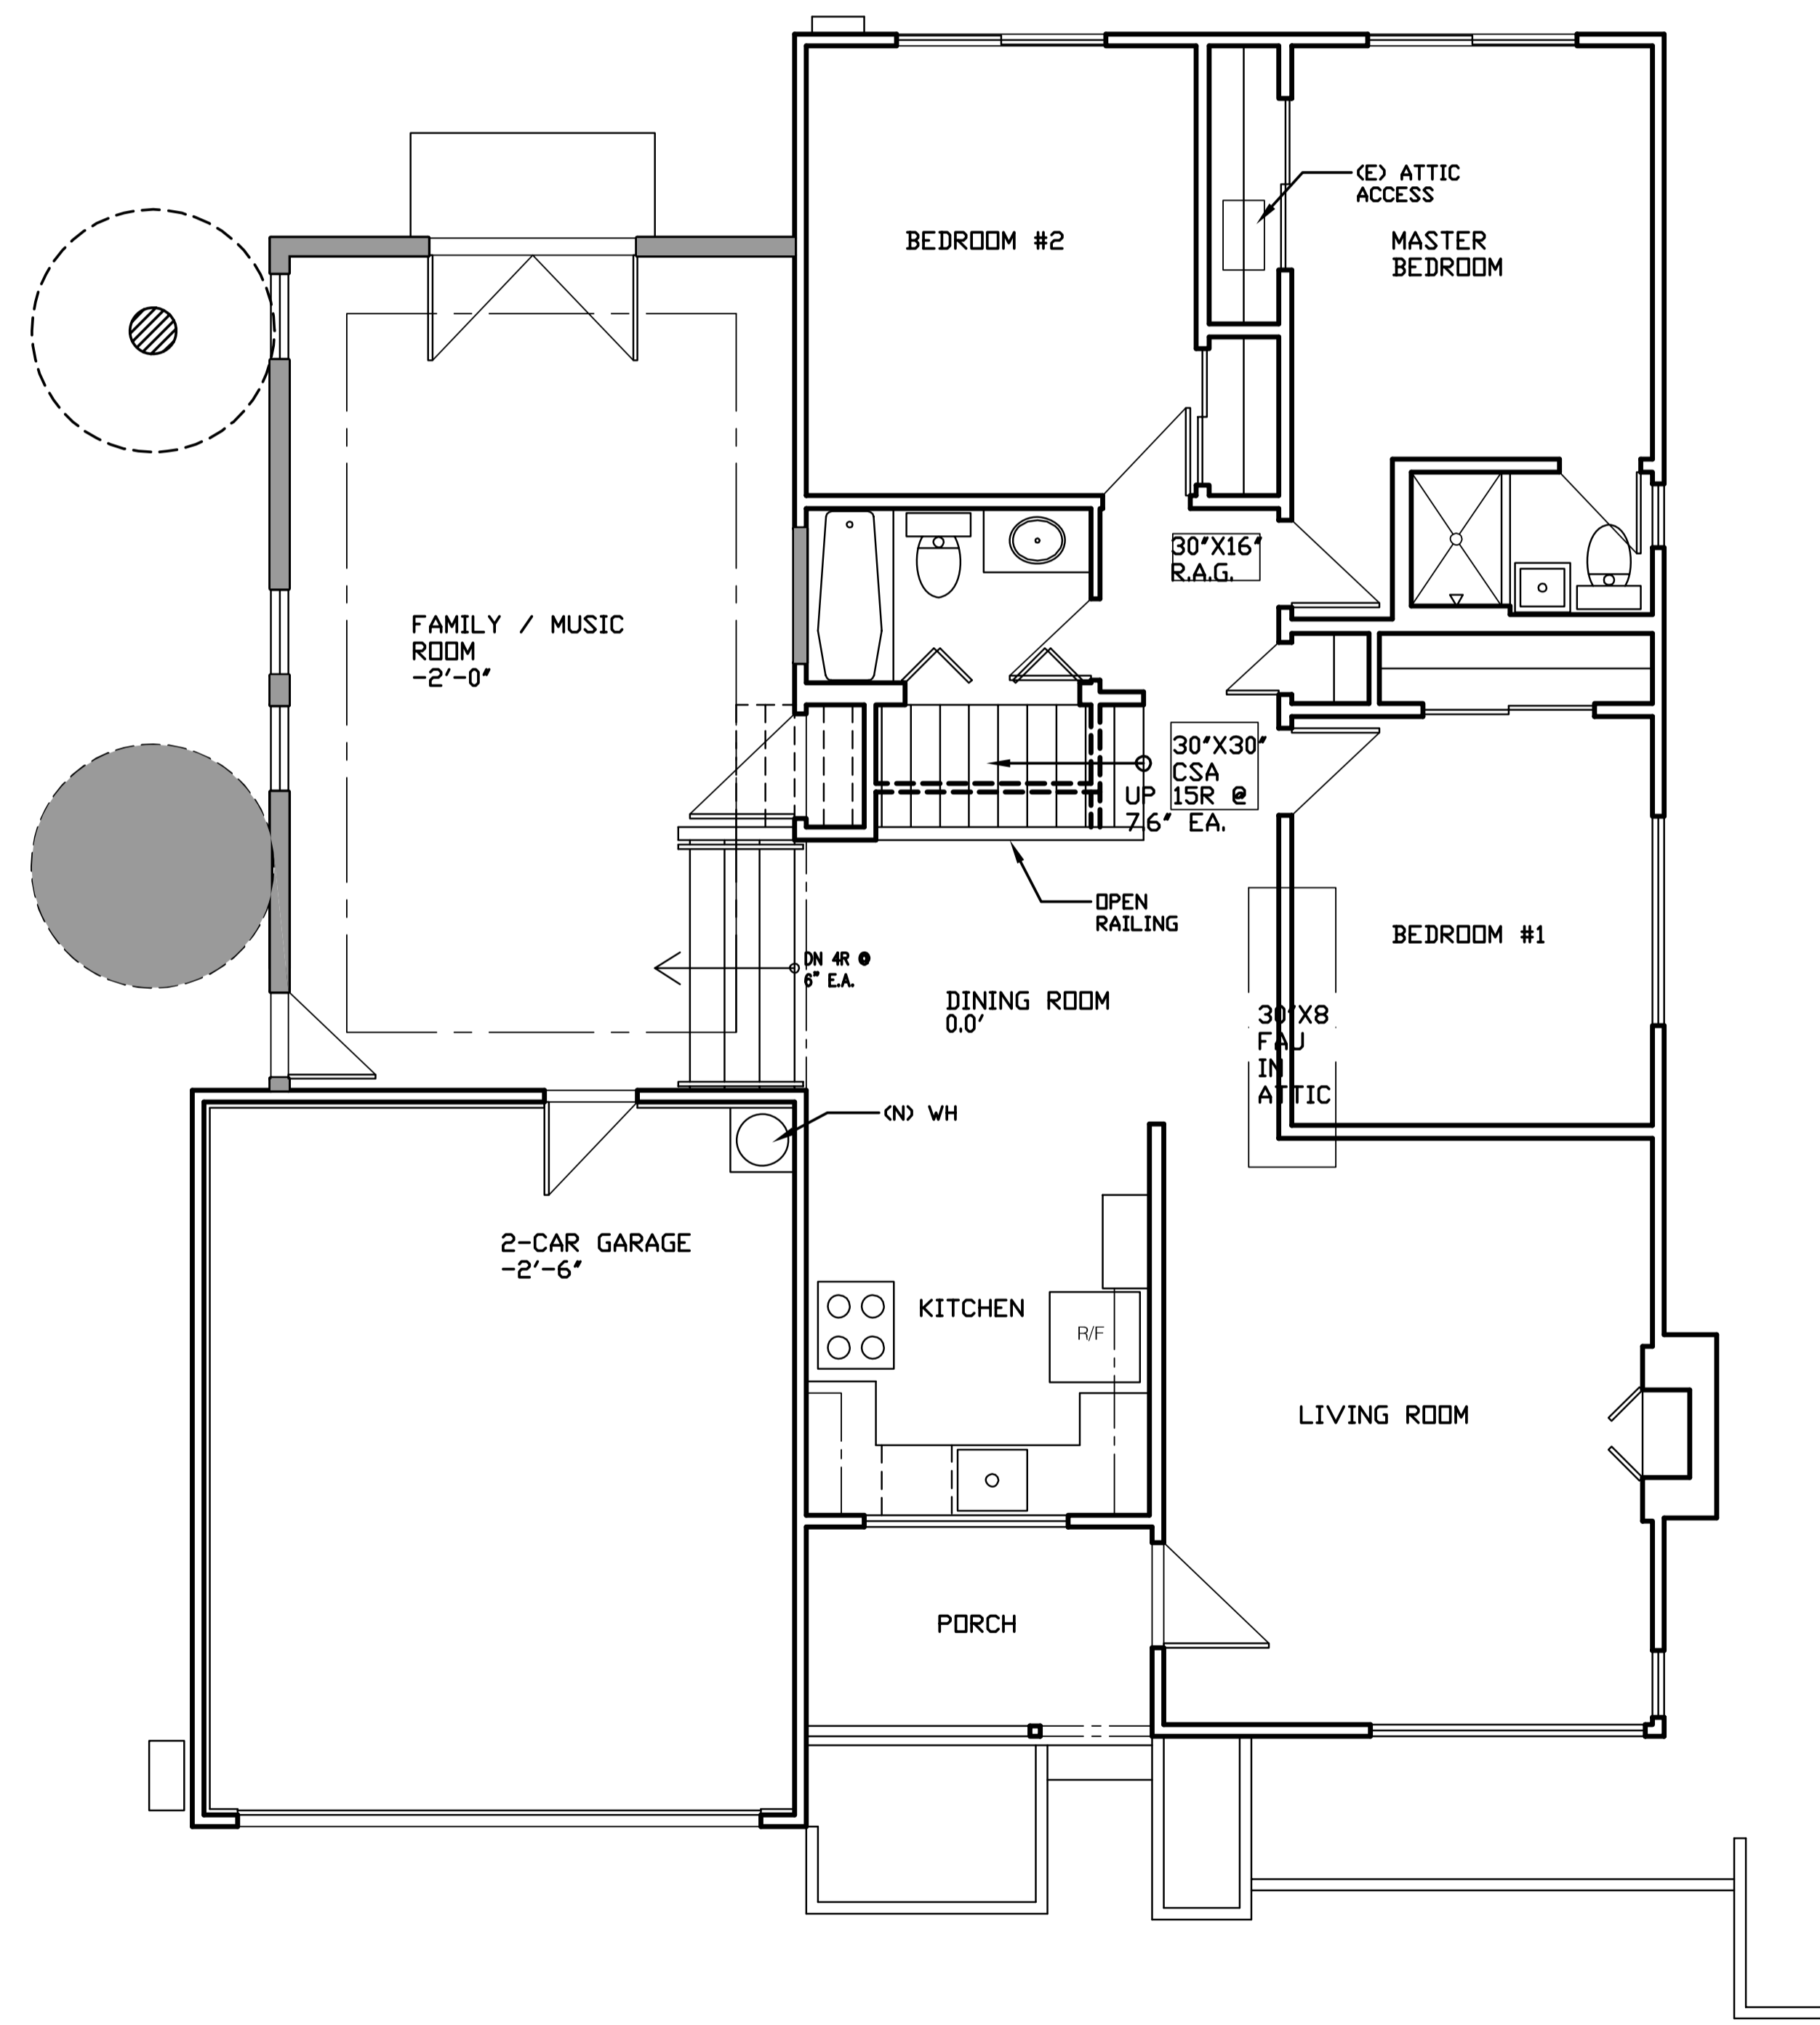

REVISED  
1ST FLOOR PLAN

ISSUED FOR

DATE

DATE

**PISERCHIO RESIDENCE**  
1620 CLAREMONT DRIVE  
SAN BRUNO, CA

2004	CD
10/10/04	1/4"=1'-0"

**A2.1**