



NEW
2ND FLOOR PLAN

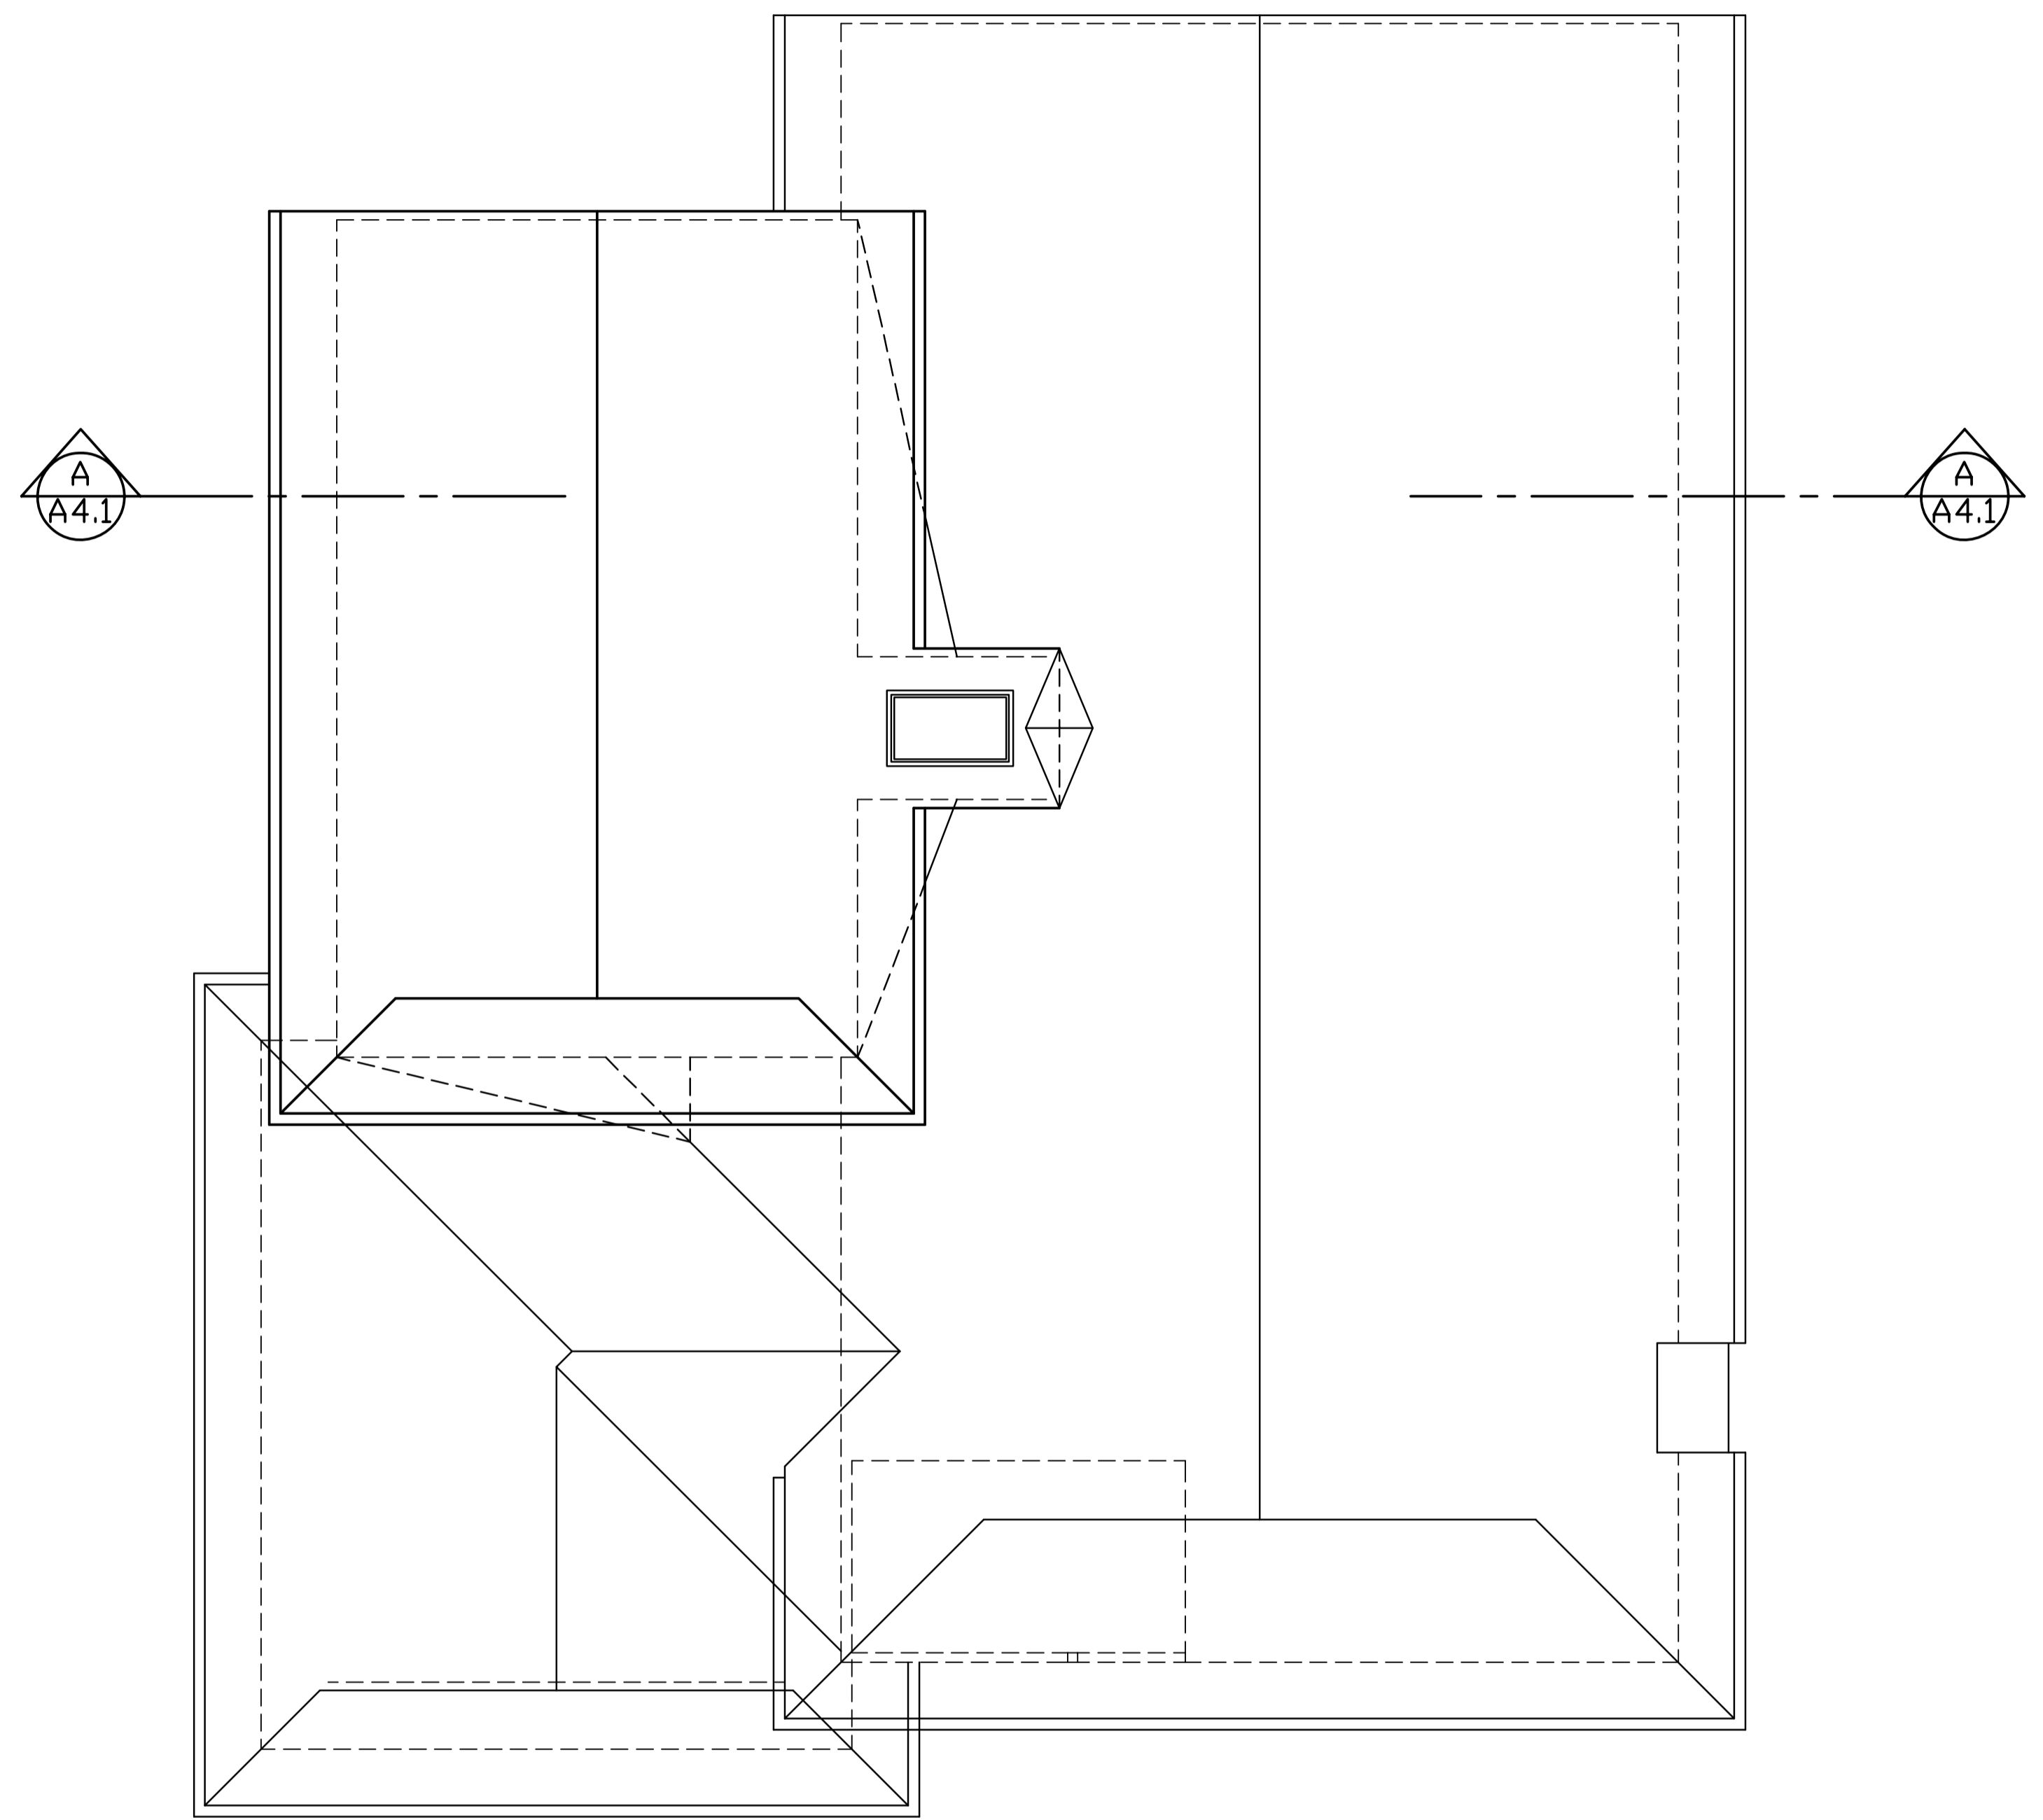

REVISED
ROOF PLAN

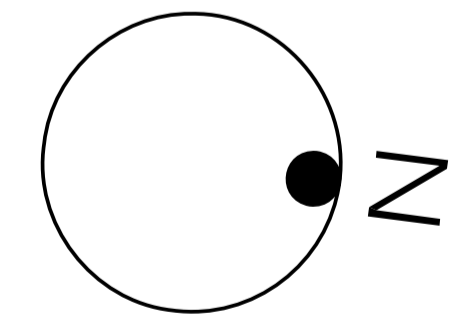

ISSUED FOR

PISERCHIO RESIDENCE

1620 CLAREMONT DRIVE
SAN BRUNO, CA

2004	CD
10/10/04	1/4"=1'-0"

A2.2